


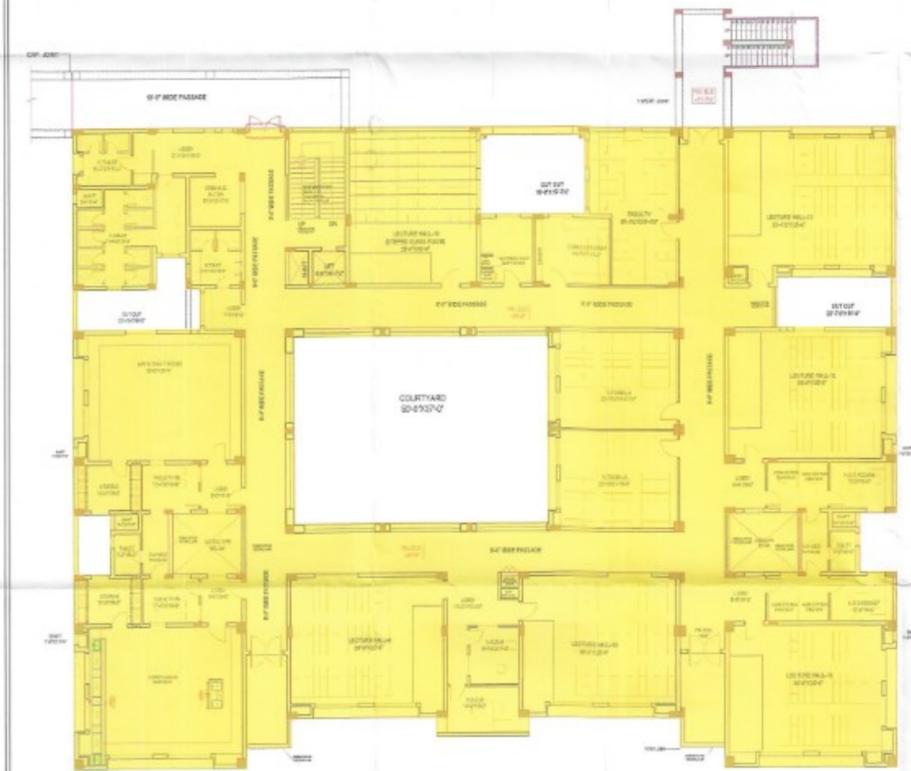

B- BLOCK, GROUND FLOOR PLAN
BUILT-UP AREA : 23793 SQ.FT.



B- BLOCK, FIRST FLOOR PLAN
BUILT-UP AREA : 18363 SQ.FT.



B- BLOCK, SECOND FLOOR PLAN
BUILT-UP AREA : 18363 SQ.FT.

For Shri Ratanlal Kanwarlal Patni Girls' College
 Sushant C. Agrawal
 (Director & Secretary)



B- BLOCK, TERRACE FLOOR PLAN
BUILT-UP AREA : 1101 SQ.FT.

Sanjay Kothari
 ARCHITECT
 CA 87/10942

BLOCK B
 TOTAL LAND AREA OF COLLEGE 37 BIGHA 19 BISWA (ACTUAL POSSESSION 60,602 SQ. Mtr.)
 TOTAL BUILT-UP AREA OF B-BLOCK: 61,620 SQ. FT (5,724.64 SQ. MTR.)
 YELLOW DEMARKED AREA FOR TEACHER EDUCATION = 60,519 SQ. FEET (5622.39 SQ. MTR)

CLIENT:
 SHRI RATANLAL KANWARLAL PATNI FOUNDATION


PROJECT:
 SHRI RATANLAL KANWARLAL PATNI GIRLS' COLLEGE, AJMER ROAD,
 KISHANGARH

ARCHITECTS
ARCHIMAGE
 ARCHITECTS ENGINEERS INTERIOR DESIGNERS
 LANDSCAPE CONSULTANTS
 D1, LAL DIXITJI ROAD, 10000 PLOT CL. 0000 0000, JLN, NEHRU JAPUR,
 PH: 0141-40110, 402013, 06409911

STRUCTURAL CONSULTANT:
MAHAKIRI STRUDES Pvt. Ltd.
 S-1 " KUBER "
 H-21A, Bhagat Singh Marg,
 C-Scheme, Jaipur
 Ph :- 0141-2570895, 9314504355

SCALE: N.T.S. **SHEET NO:** 04
B BLOCK FLOOR PLAN
 ASSOCIATE ARCHITECT: SUSHIL NEHRA
 KHASRA NO. 442 & 443



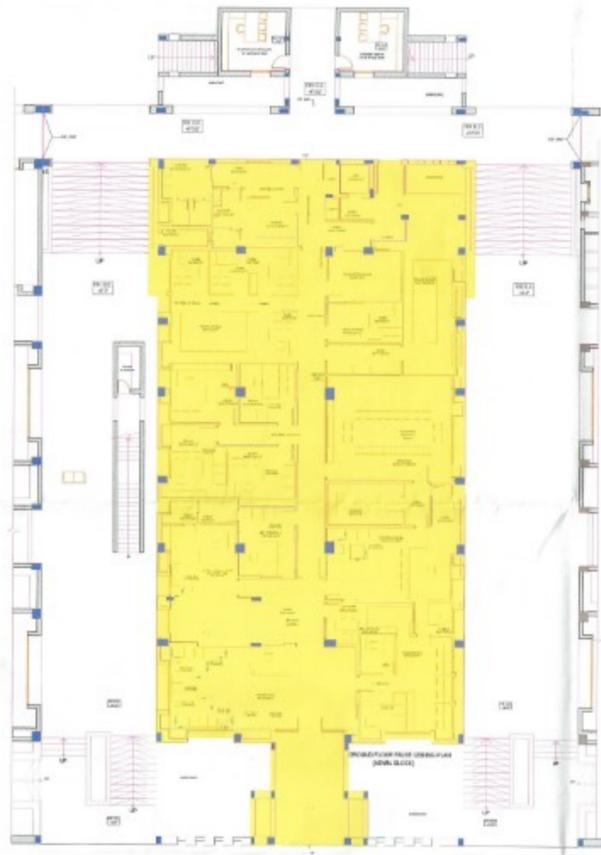

GROUND FLOOR PLAN (ADMN. BLOCK)
BUILT-UP AREA : 12024 SQ.FT.

Shri Ratanlal Kanwarlal Patni Girls' College
Subhash C. Agarwal
(Director & Secretary)



FIRST FLOOR PLAN (ADMN. BLOCK)
BUILT-UP AREA : 9026 SQ.FT.



SECOND FLOOR PLAN (ADMN. BLOCK)
BUILT-UP AREA : 8585 SQ.FT.



TERRACE FLOOR PLAN (ADMN. BLOCK)
BUILT-UP AREA : 363 SQ.FT.

Sanjay Kothari
ARCHITECT
CA 87/10942

ADMINISTRATIVE BLOCK
TOTAL LAND AREA OF COLLEGE 37 BIGHA 19 BISWA (ACTUAL POSSESSION 60,602 SQ. Mtr.)
TOTAL BUILT-UP AREA OF ADMINISTRATIVE BLOCK = 29,998 SQ. Ft (2,786.88 Sq. Mtr)
COMMONLY USED FOR ALL COURSES INCLUDING TEACHER EDUCATION PROGRAMME

CLIENT:
SHRI RATANLAL KANWARLAL PATNI FOUNDATION
PROJECT:
SHRI RATANLAL KANWARLAL PATNI GIRLS' COLLEGE, AJMER ROAD,
KISHANGARH


ARCHITECTS
ARCHIMAGE
ARCHITECTS ENGINEERS INTERIOR DESIGNERS
LANDSCAPE CONSULTANTS
D-1, LAL BAHADUR NAGAR, NEAR HOTEL CLARKS AMER, JLN. MARG, JAIPUR.
PHNO. - 0141, 403112, 4039112, 9414073011

STRUCTURAL CONSULTANT -
MANUKA STRUDS Pvt. Ltd.
S-1 " KUBER
H-21A, Bhagat Singh Marg,
C-Scheme, Jaipur.
Ph :- 0141-2370895, 9314504555

SCALE: N.T.S	SHEET NO.	NORTH
DRAWING: FLOOR PLAN (ADMN. BLOCK)	02	
ASSOCIATE ARCHITECT: SUSHIL NEHRA	KHASRA NO. 442 & 443	



A- BLOCK, GROUND FLOOR PLAN
BUILT-UP AREA : 23734 SQ.FT.

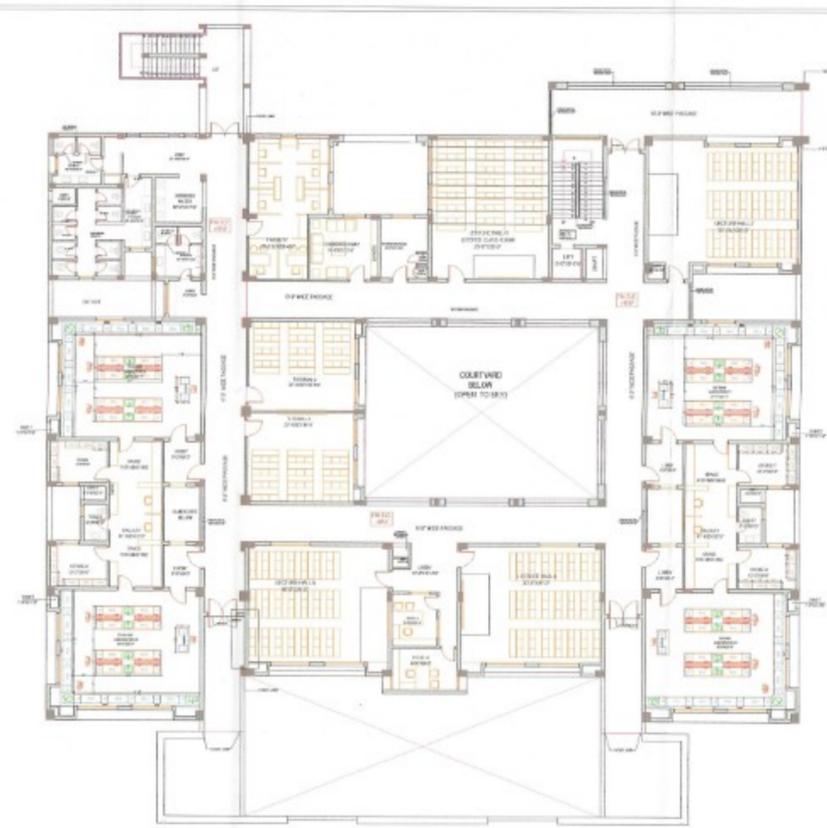

A- BLOCK, FIRST FLOOR PLAN
BUILT-UP AREA : 18486 SQ.FT.



A- BLOCK, SECOND FLOOR PLAN
BUILT-UP AREA : 18486 SQ.FT.

Per *Shri Ratn Lal Kanwar Lal Patni Girls' College*
 Subhash C. Jaganwal
 (Director & Secretary)



A- BLOCK, TERRACE FLOOR PLAN
BUILT-UP AREA : 908 SQ.FT.

Prady
 सत्यमेव जयते
 सत्यमेव जयते
 सत्यमेव जयते
 01/12/2025

Sanjay Kothari
Sanjay Kothari
ARCHITECT
CA 87/10942


BLOCK A
 TOTAL LAND AREA OF COLLEGE 37 BIGHA 19 BISWA (ACTUAL POSSESSION 60,602 SQ. Mtr.)
 TOTAL BUILT-UP AREA OF A-BLOCK: 61,614 SQ. FT (5724.08 SQ. MTR)
(FOR MULTIDISCIPLINARY UG & PG COURSES OTHER THAN TEACHER EDUCATION PROGRAMME)

CLIENT:
 SHRI RATANLAL KANWARLAL PATNI FOUNDATION
PROJECT:
 SHRI RATANLAL KANWARLAL PATNI GIRLS' COLLEGE, AJMER ROAD, KISHANGARH

ARCHITECTS
ARCHIMAGE
 ARCHITECTS ENGINEERS INTERIOR DESIGNERS
 LANDSCAPE CONSULTANTS
 D-11, LAHORE ROAD, NEW DELHI, GUANO, INDIA. JLN, NARUL JALPA,
 PH. NO. - 8141 40112, 81412114


STRUCTURAL CONSULTANT:
MAJINDRAT STRUBS PVT. LTD.
 S-1 "KITEES"
 H-214, Bhagat Singh Marg,
 C-Scheme, Jaipur
 Ph :- 0141-2370895, 9314044005

SCALE: N.T.S. SHEET NO. NORTH
03
A BLOCK FLOOR PLAN
 ASSOCIATE ARCHITECT: SUSHIL NEERA
 KHASRA NO. 442 & 443

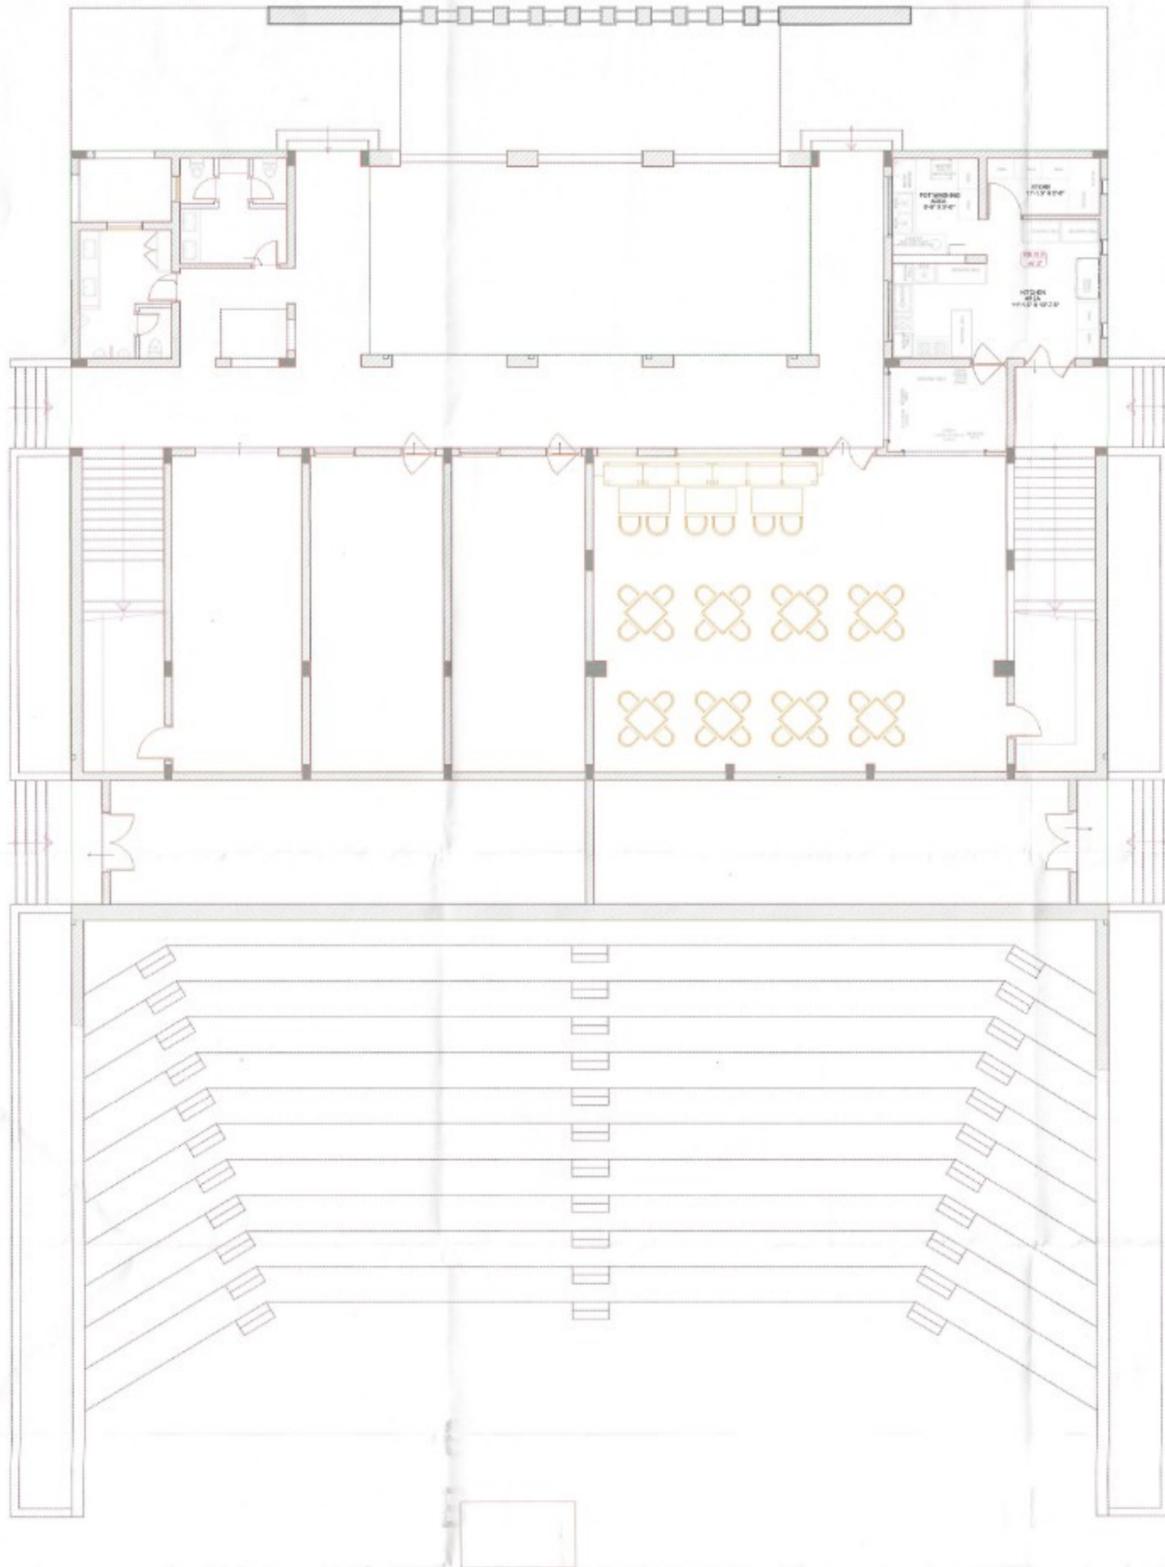

OAT & CANTEEN - BLOCK, GROUND FLOOR PLAN
BUILT-UP AREA : 6629 SQ.FT.

For 'Shri Ratanlal Kanwarlal Patni Girls' College
 Sushil C. Agarwal
 (Director & Secretary)

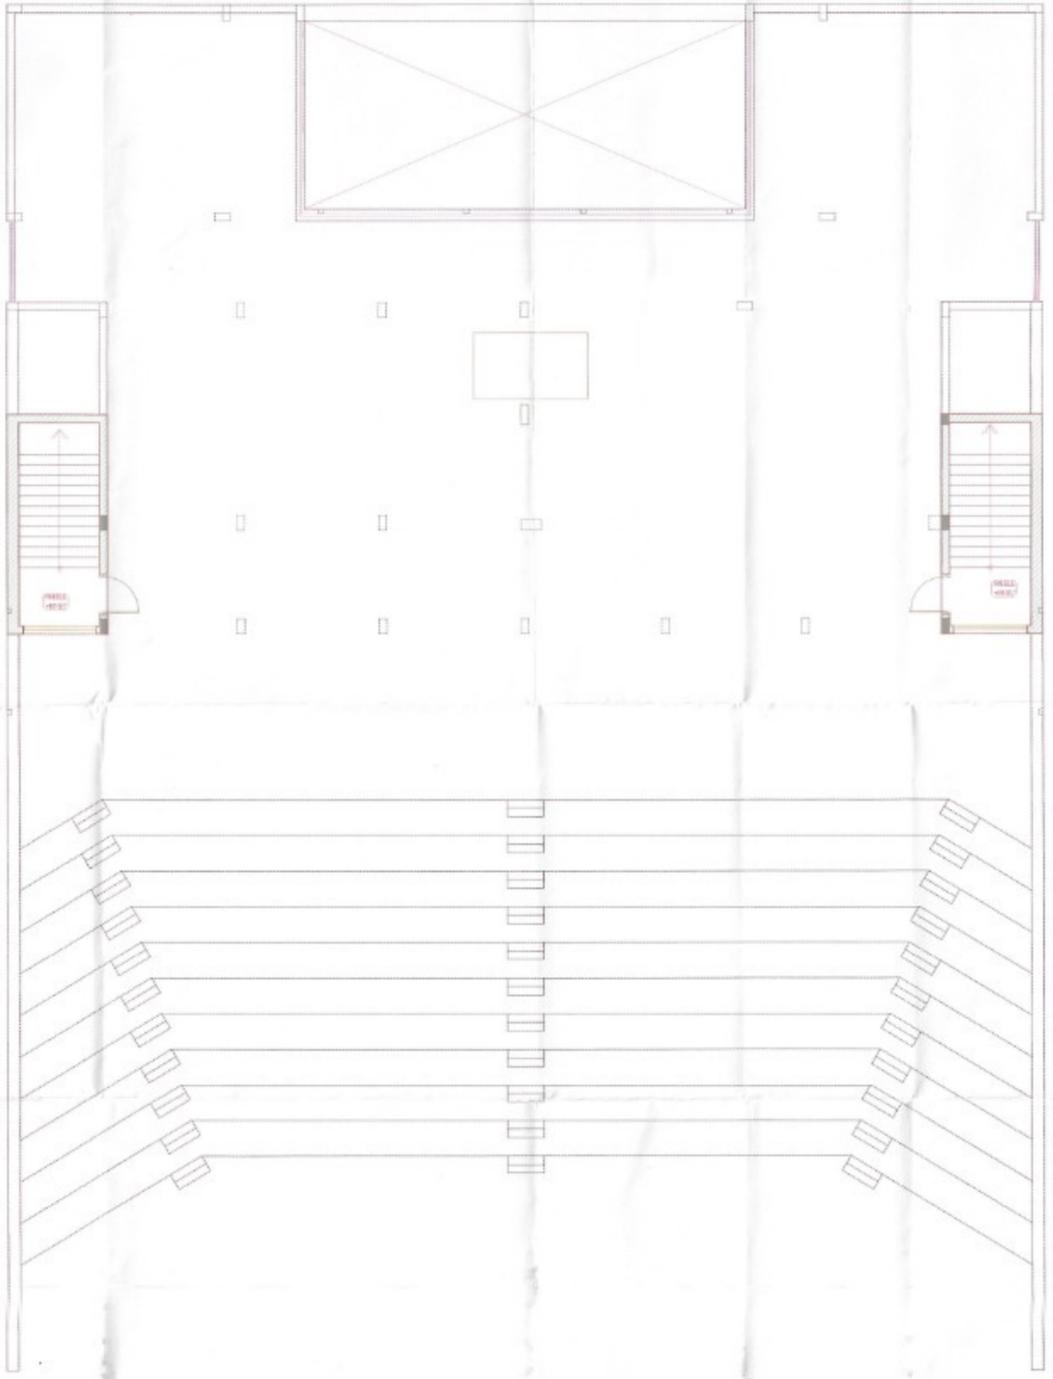

OAT & CANTEEN - BLOCK, TERRACE FLOOR PLAN
BUILT-UP AREA : 435 SQ.FT.

Sanjay Kothari
 01-12-2021

Sanjay Kothari
 ARCHITECT
 CA 87/10942

OAT & CANTEEN BLOCK
 TOTAL LAND AREA OF COLLEGE 37 BIGHA 19 BISWA (ACTUAL POSSESSION 60,602 SQ. Mtr.)
 TOTAL BUILT-UP AREA OF OAT & CANTEEN BLOCK: 7,064 SQ. FT (656.26 SQ. MTR.)
 COMMONLY USED FOR ALL COURSES INCLUDING TEACHER EDUCATION PROGRAMME

CLIENT:
 SHRI RATANLAL KANWARLAL PATNI FOUNDATION
 PROJECT:
 SHRI RATANLAL KANWARLAL PATNI GIRLS' COLLEGE, AJMER ROAD,
 KISHANGARH

ARCHITECTS
ARCHIMAGE
 ARCHITECTS ENGINEERS INTERIOR DESIGNERS
 LANDSCAPE CONSULTANTS
 D-1, LAL BHANGUR BANGA, 1609 HOTEL, CLARK ROAD, JLN. NANGA JAIPUR
 PHNO. :- 0141-2311243/2311244/2311245

STRUCTURAL CONSULTANT
MANOJ K. STRUDES Pvt. Ltd.
 S-1 " KUBER " H-21A, Bhagat Singh Marg,
 C-Scheme, Jaipur.
 Ph :- 0141-2370895, 9314504535

SCALE: N.T.S. SHEET NO. NORTH
 DRAWING: **OAT & CANTEEN FLOOR PLAN** 05
 ASSOCIATE ARCHITECT: SUSHIL MEHRA
 KHASRA NO. 442 & 443